
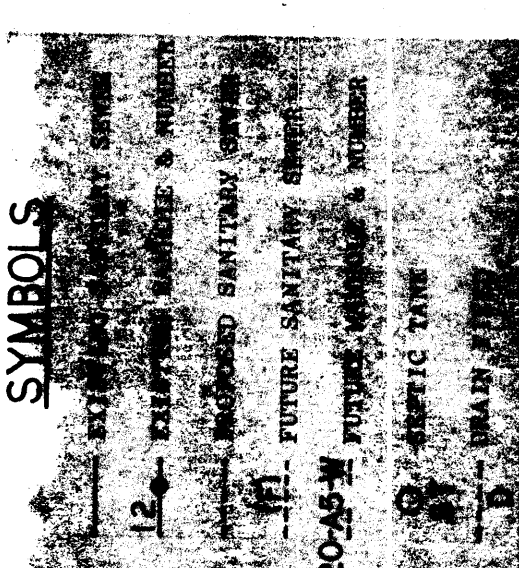


Connected to Sewer

3808 N Sullivan  
71-07579  
SIP Sewerage to Treatment Plant

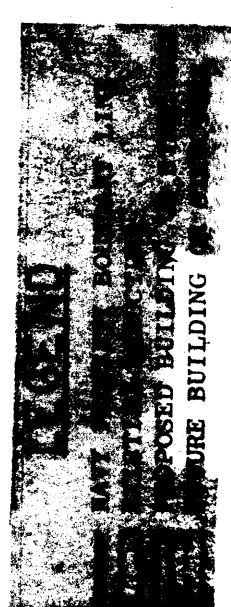

REFERENCE DRAWINGS  
SEWAGE TREATMENT FACILITY & RIGHT  
OF WAY E-26051

Page 1 of 2


THIS DWG. SUPERSEDES M-14752 DATED 9-22-65  
SPOKANE INDUSTRIAL PARK  
SPOKANE, WASHINGTON  
SANITARY SEWERAGE  
THE WASHINGTON WATER POWER COMPANY  
1" = 200' 9-20-73  
US NAVY  
WARD  
APPROVED  
P. N. Olson  
Nov 8, 1973

REPRODUCED IN PART FROM M-14754

FLORA RD.

7 12 6 1

1/4 COR.

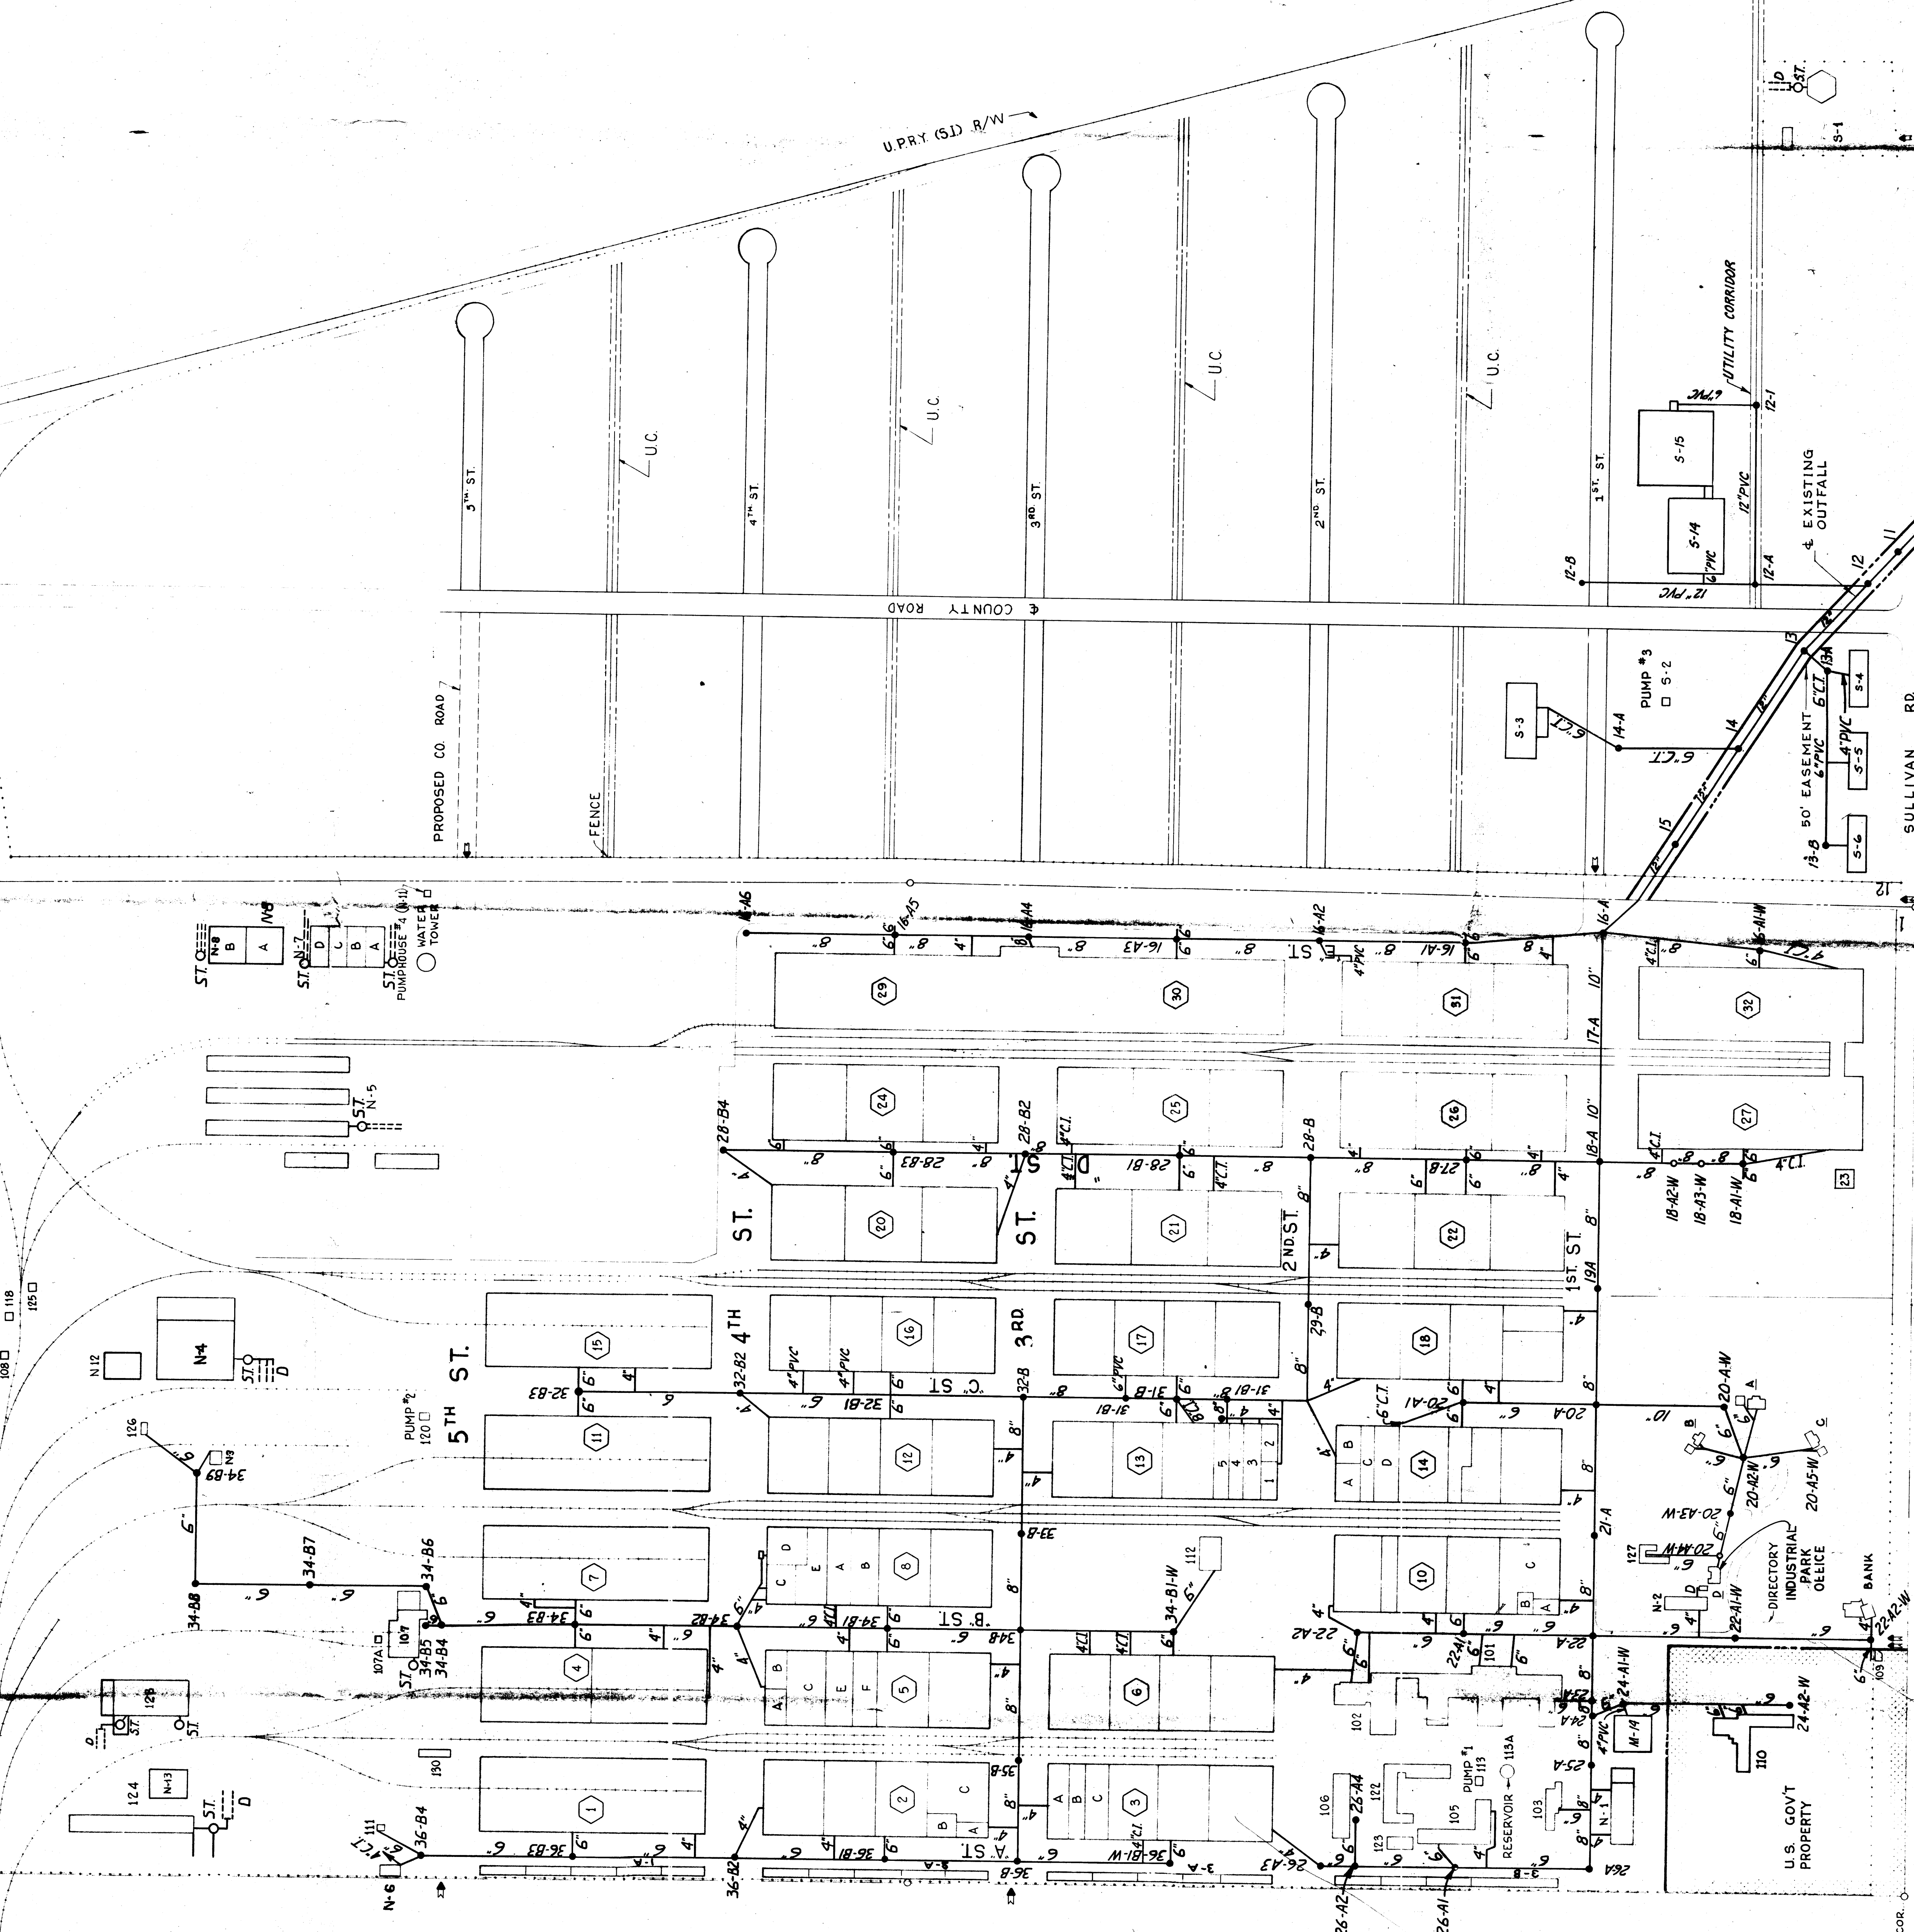

FOR CONTINUATION OF  
EXISTING OUTFALL &  
EASEMENT SEE E-26051

SULLIVAN RD.

1/4 COR.

B.N.R. R/W



